



DRAWN BY: COLBY FLETCHER

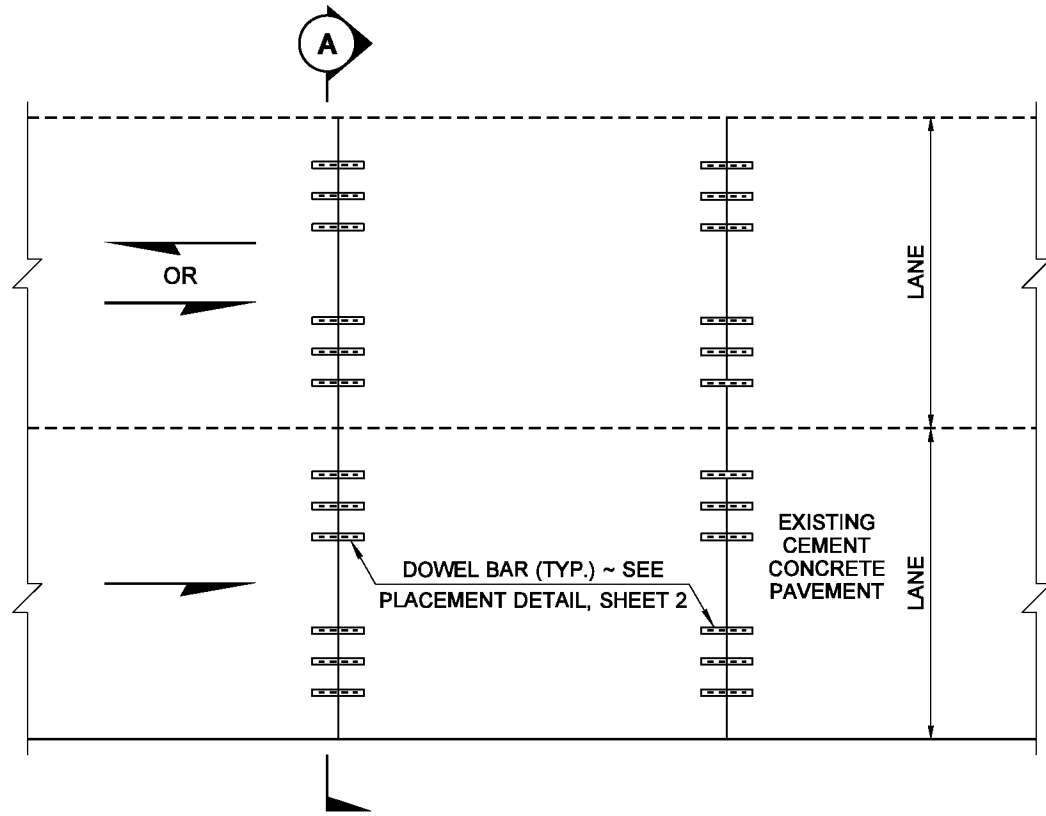


PLAN VIEW

**DOWEL BAR RETROFIT
FOR TWO-LANE DIVIDED HIGHWAY (ONE-WAY TRAFFIC)
FOR EACH LANE IN UNDIVIDED HIGHWAY (TWO-WAY TRAFFIC)**

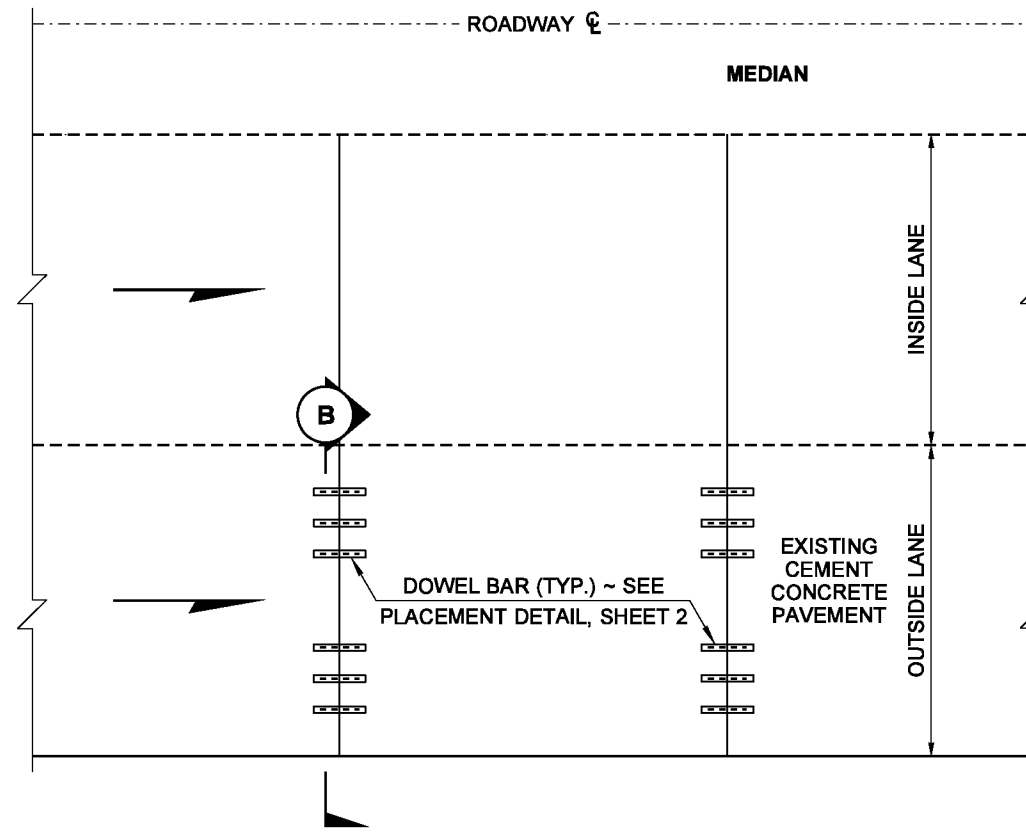


PLAN VIEW


**DOWEL BAR RETROFIT FOR ONE LANE
DIVIDED HIGHWAY (ONE-WAY TRAFFIC)**

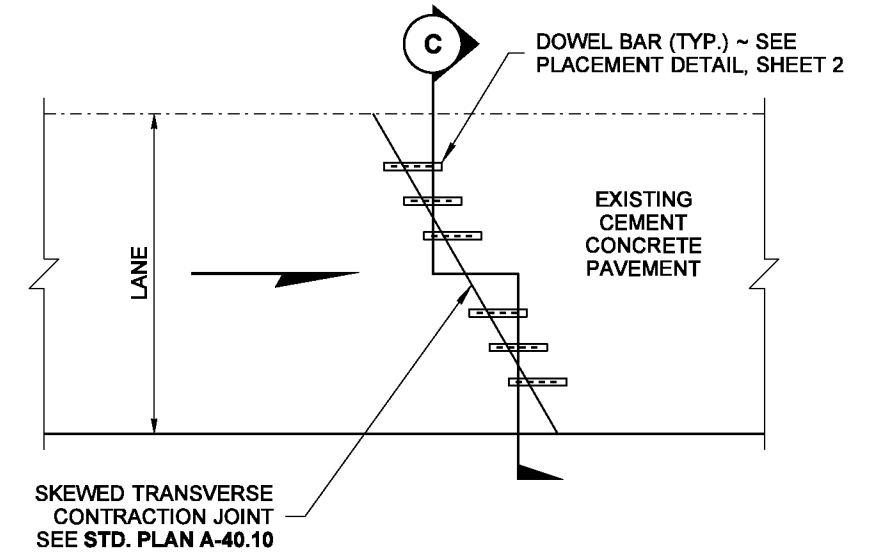


PLAN VIEW
SKEWED JOINT DETAIL

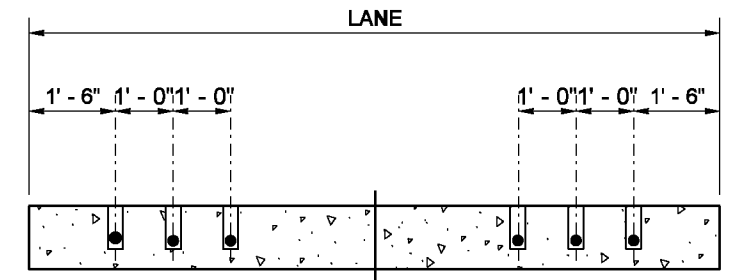


SECTION C

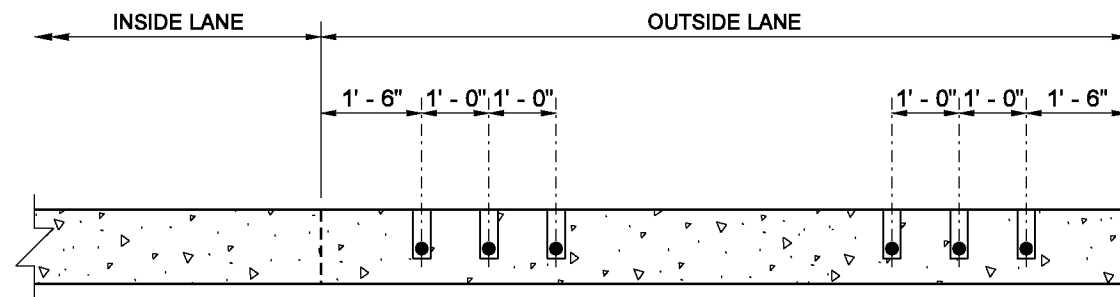

SECTION B

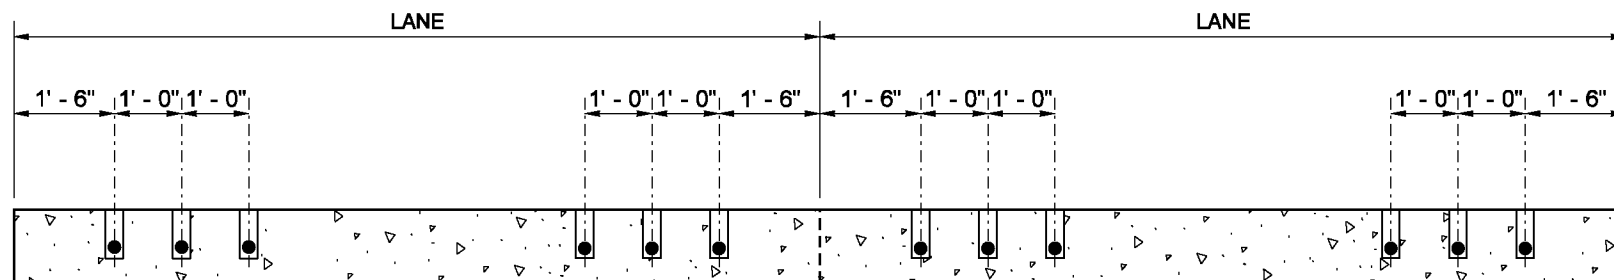

SECTION A

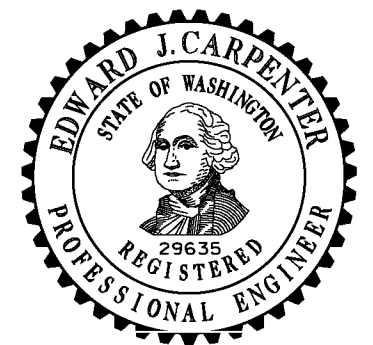




**DOWEL BAR RETROFIT
FOR CEMENT
CONCRETE PAVEMENT
STANDARD PLAN A-60.20-03**

SHEET 1 OF 2 SHEETS


APPROVED FOR PUBLICATION

STATE DESIGN ENGINEER
Washington State Department of Transportation


DRAWN BY: COLBY FLETCHER

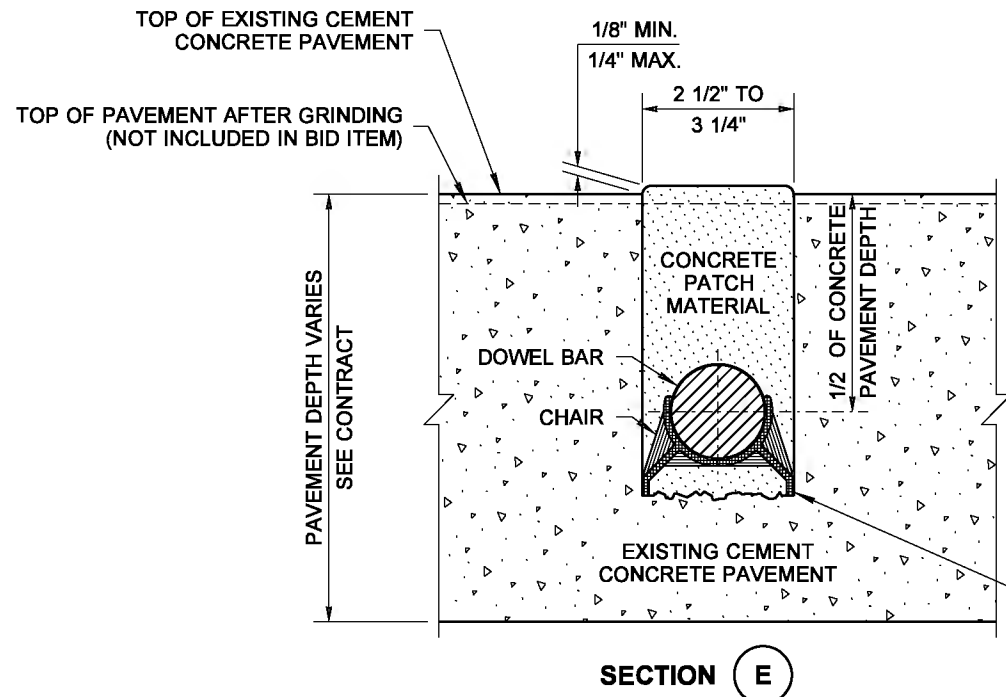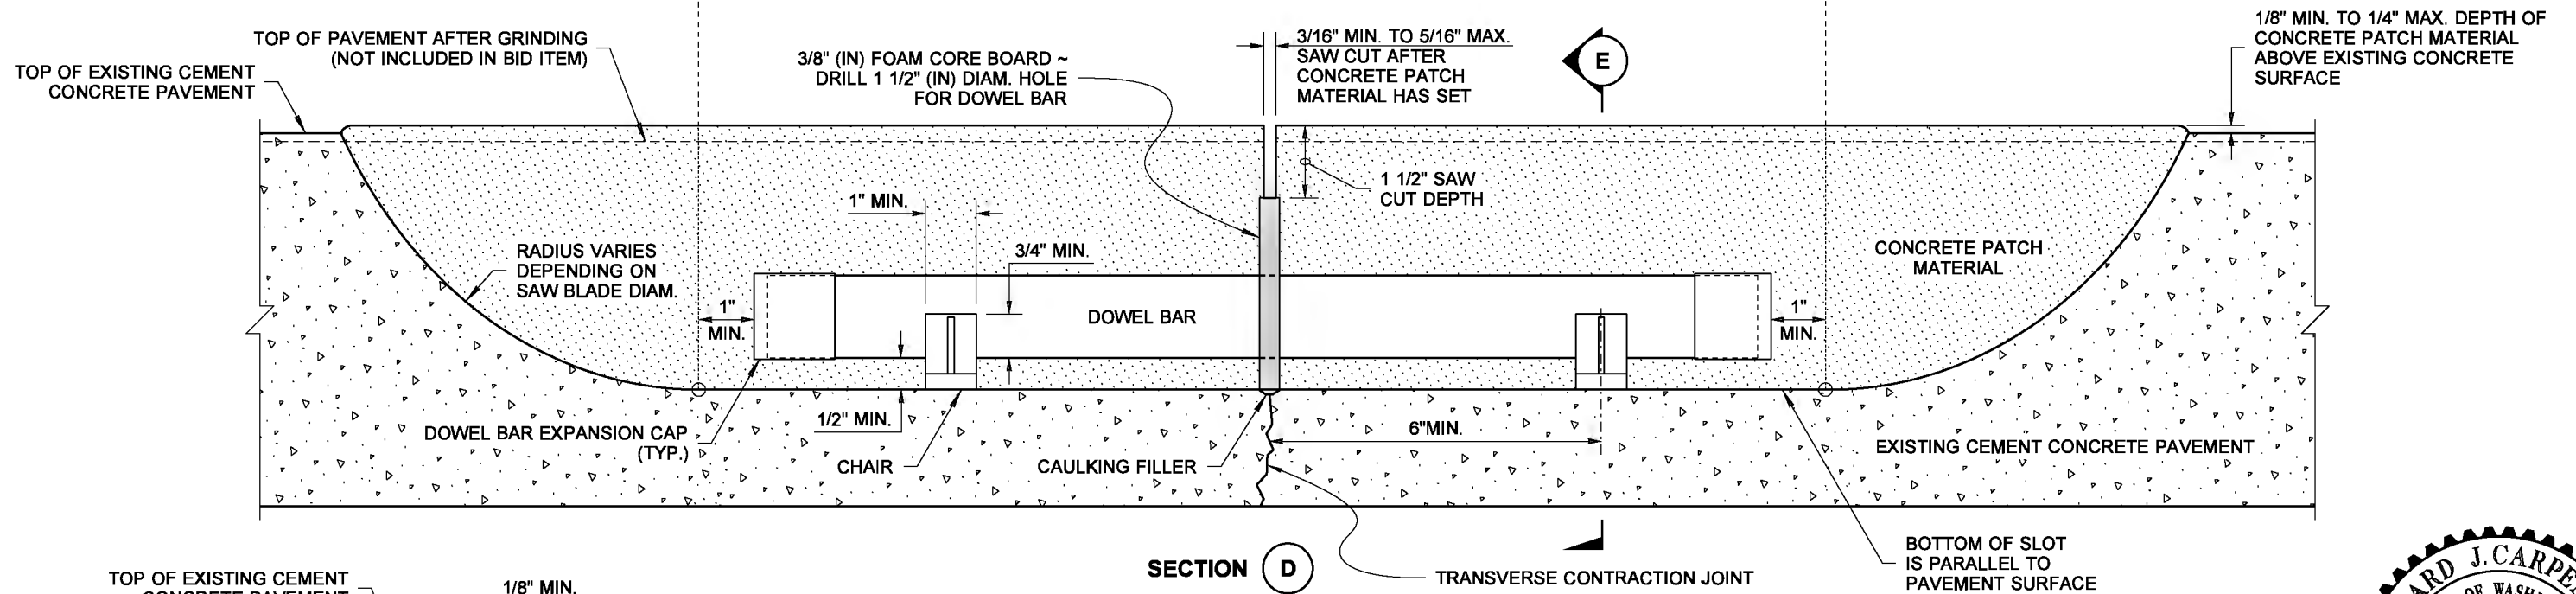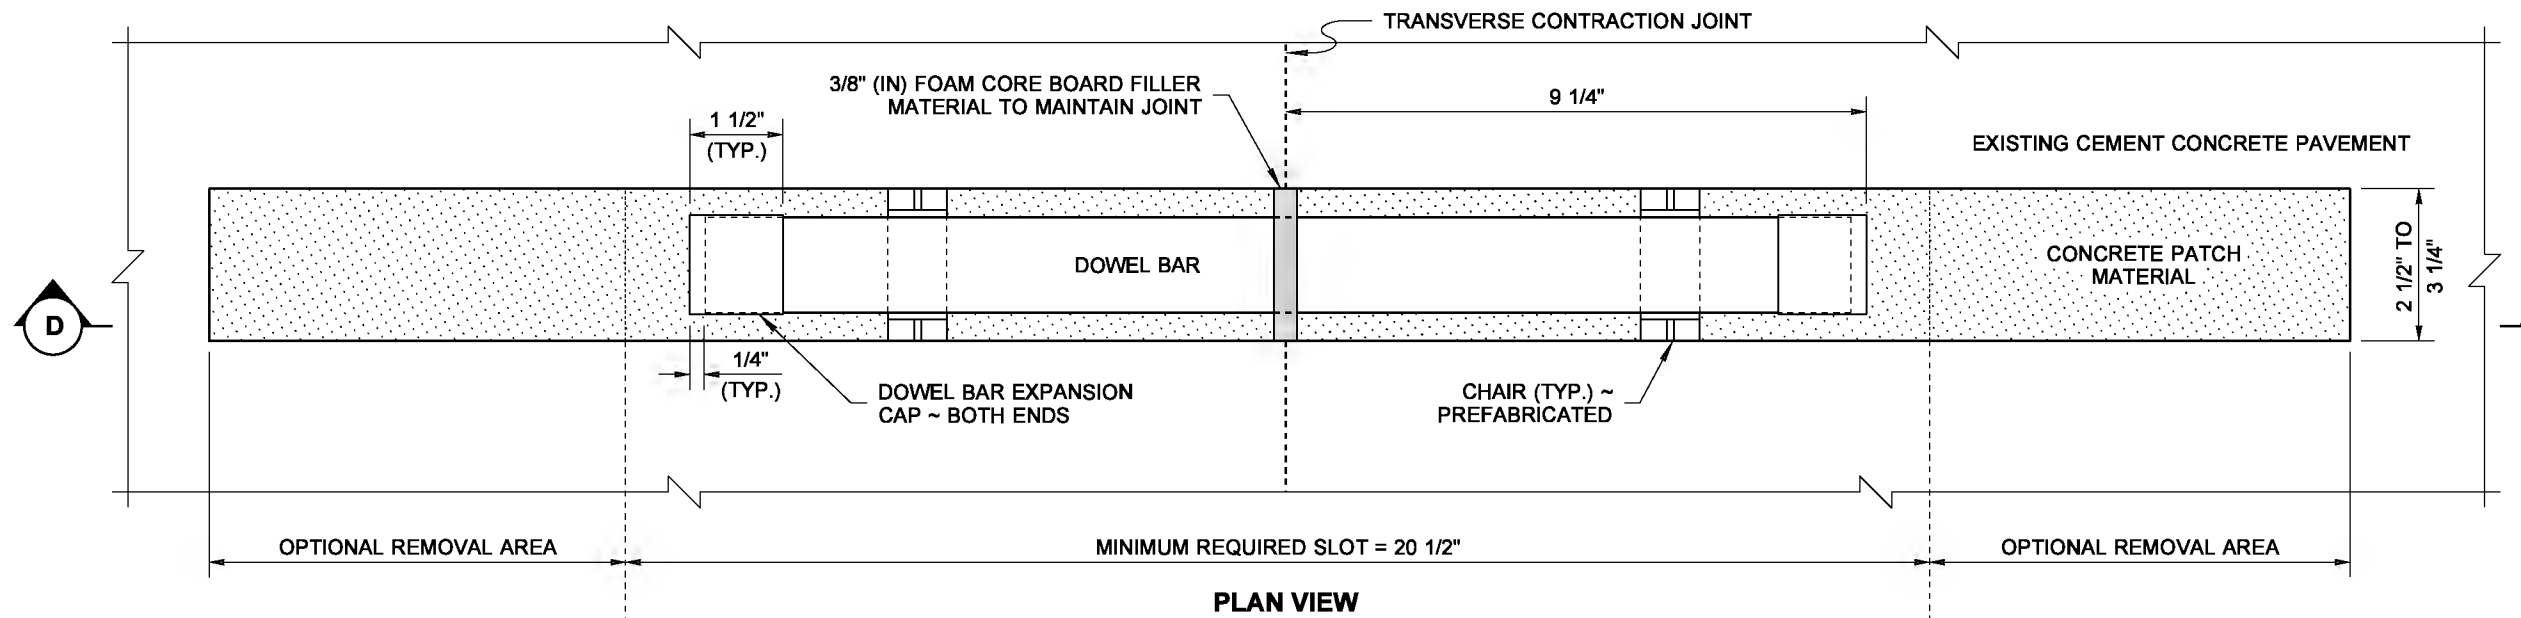

DOWEL BAR PLACEMENT DETAIL

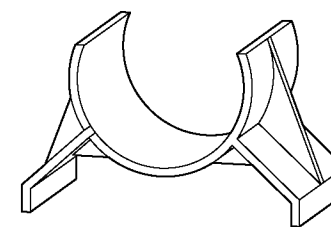

CHAIR DETAIL

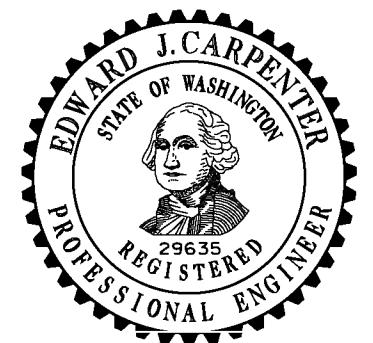

**DOWEL BAR RETROFIT
FOR CEMENT
CONCRETE PAVEMENT
STANDARD PLAN A-60.20-03**

SHEET 2 OF 2 SHEETS

APPROVED FOR PUBLICATION

STATE DESIGN ENGINEER
 Washington State Department of Transportation