


LAST REVISED: 2/17/17

SHEET

8.1-A6-4

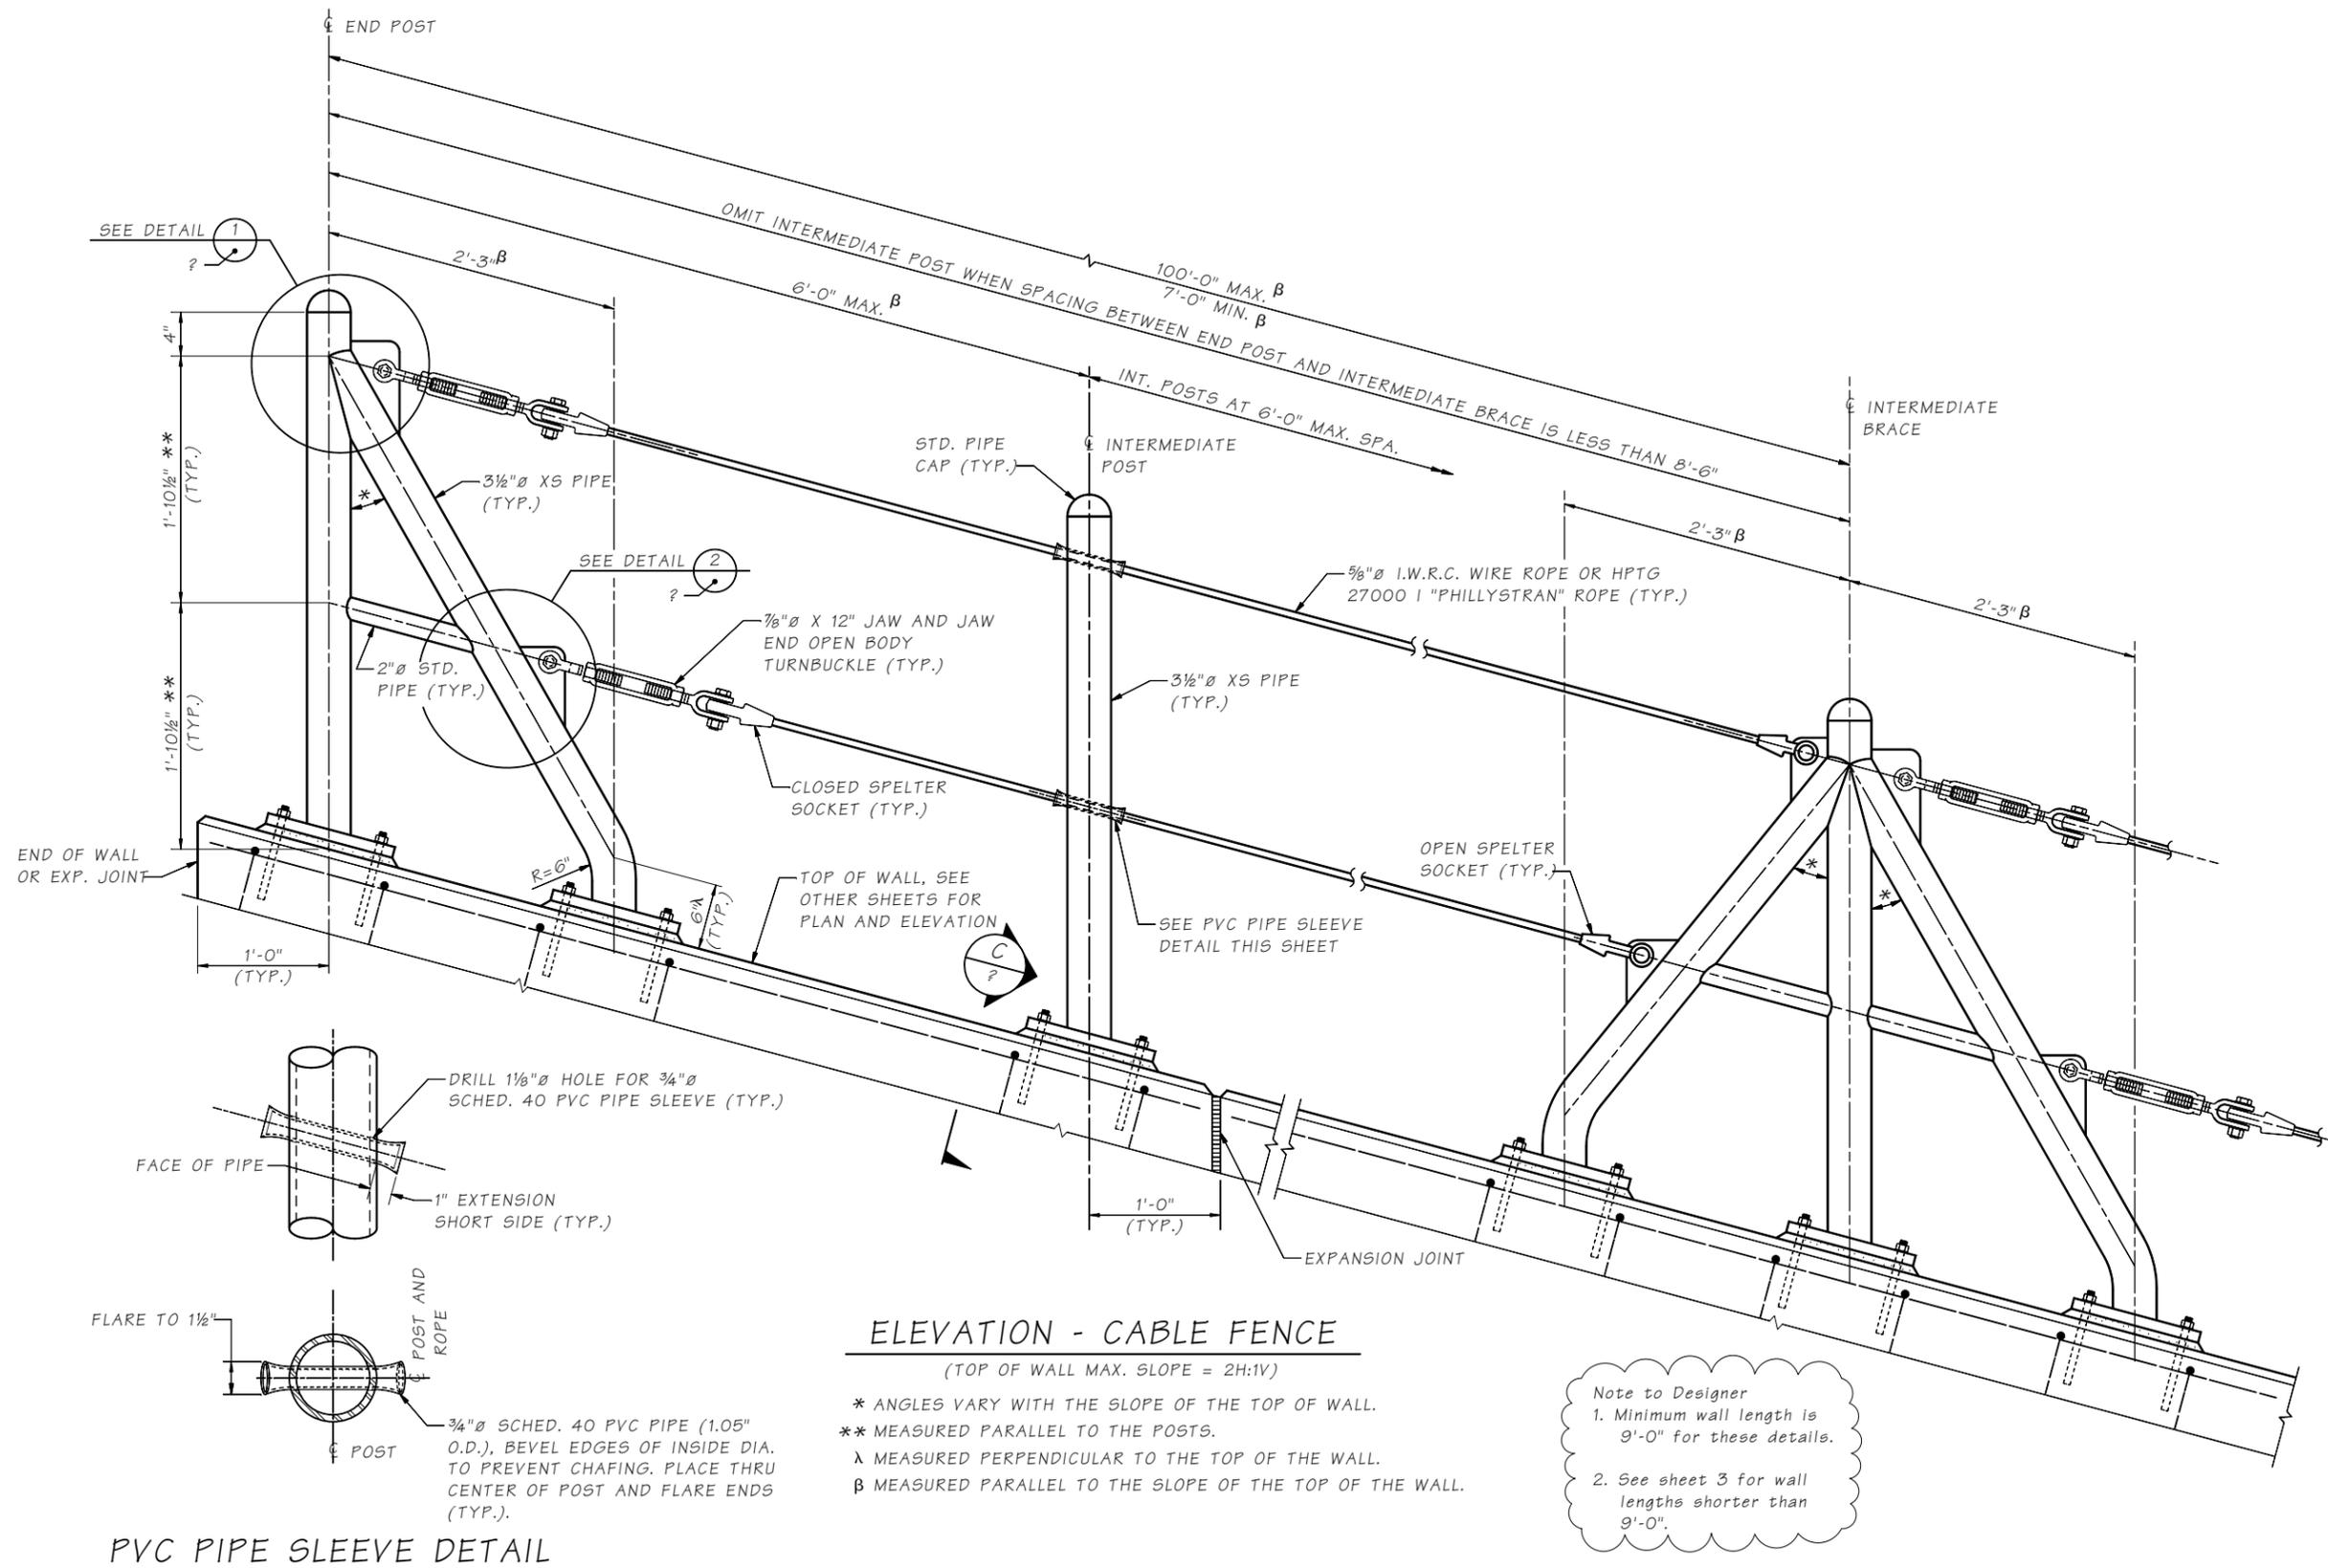

Note to Designer  
 1. Minimum wall length is 9'-0" for these details.  
 2. See sheet 3 for wall lengths shorter than 9'-0".

Bridge Design Engr.	M:\STANDARDS\Wall\CABLE RAILING-FENCE\8.1-A6-4_CABLE FENCE_SLOPED SURFACE.MAN						
Supervisor							
Designed By							
Checked By							
Detailed By							
Bridge Projects Engr.							
Prelim. Plan By							
Architect/Specialist							
DATE	REVISION	BY	APPD	REGION NO.	STATE	FED. AID PROJ. NO.	SHEET NO.
				10	WASH.		
				JOB NUMBER			TOTAL SHEETS

BRIDGE AND STRUCTURES OFFICE



CABLE FENCE DETAILS  
2 OF 3

BRIDGE SHEET NO.  
SHEET  
OF  
SHEETS