

EXPLODED ISOMETRIC VIEW

FERN LIDDEI DRAWN BY


NOTES


BRIDGE & RETAINING WALL STANDARD PLAN J-28.45-03



STATE DESIGN ENGINEER

Washington State Department of Transportation

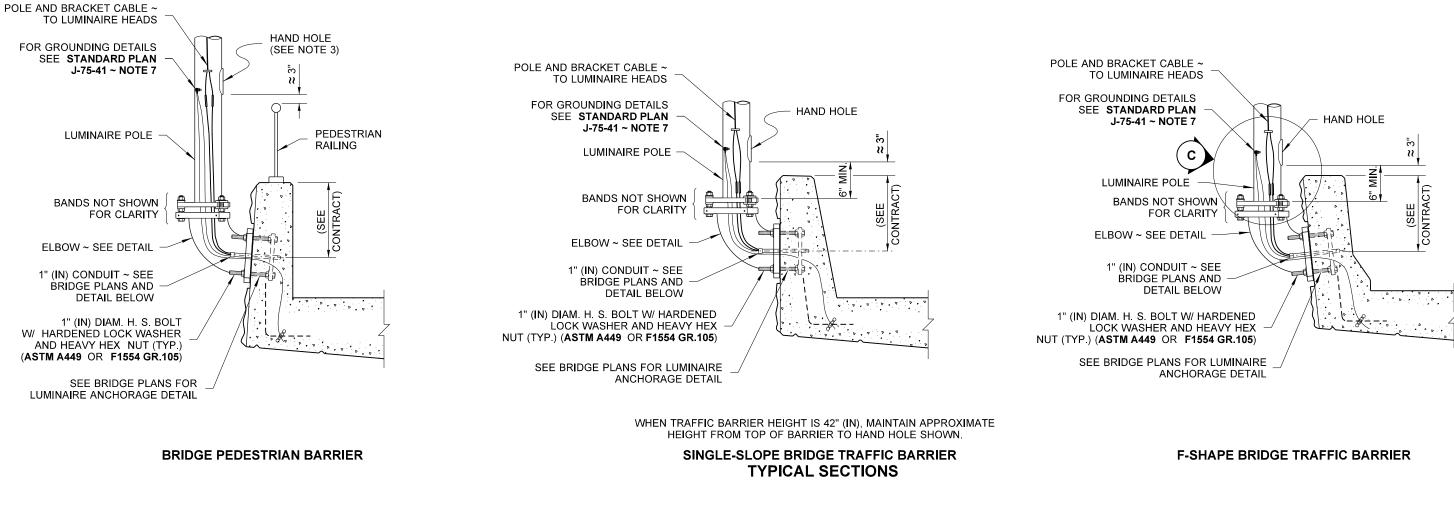

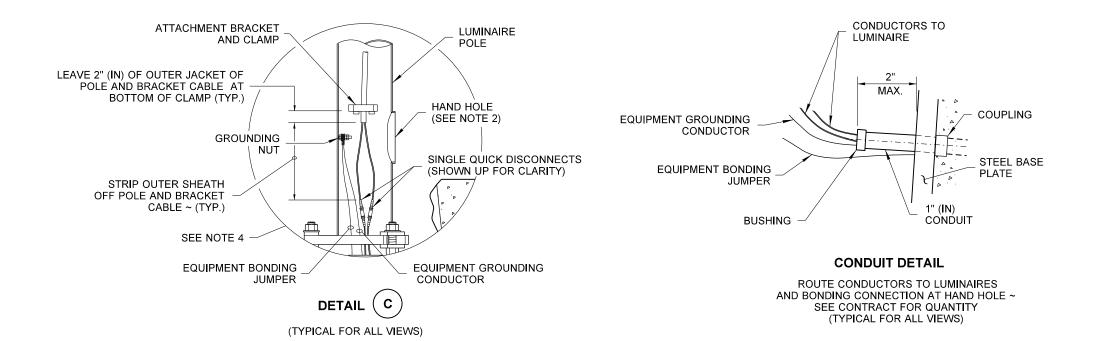



STEEL LIGHT STANDARD ELBOW MOUNTING ON BRIDGE & RETAINING WALL STANDARD PLAN J-28.45-03

SHEET 2 OF 2 SHEETS

APPROVED FOR PUBLICATION



STATE DESIGN ENGINEER

Washington State Department of Transportation