



DRAWN BY: LISA CYFORD

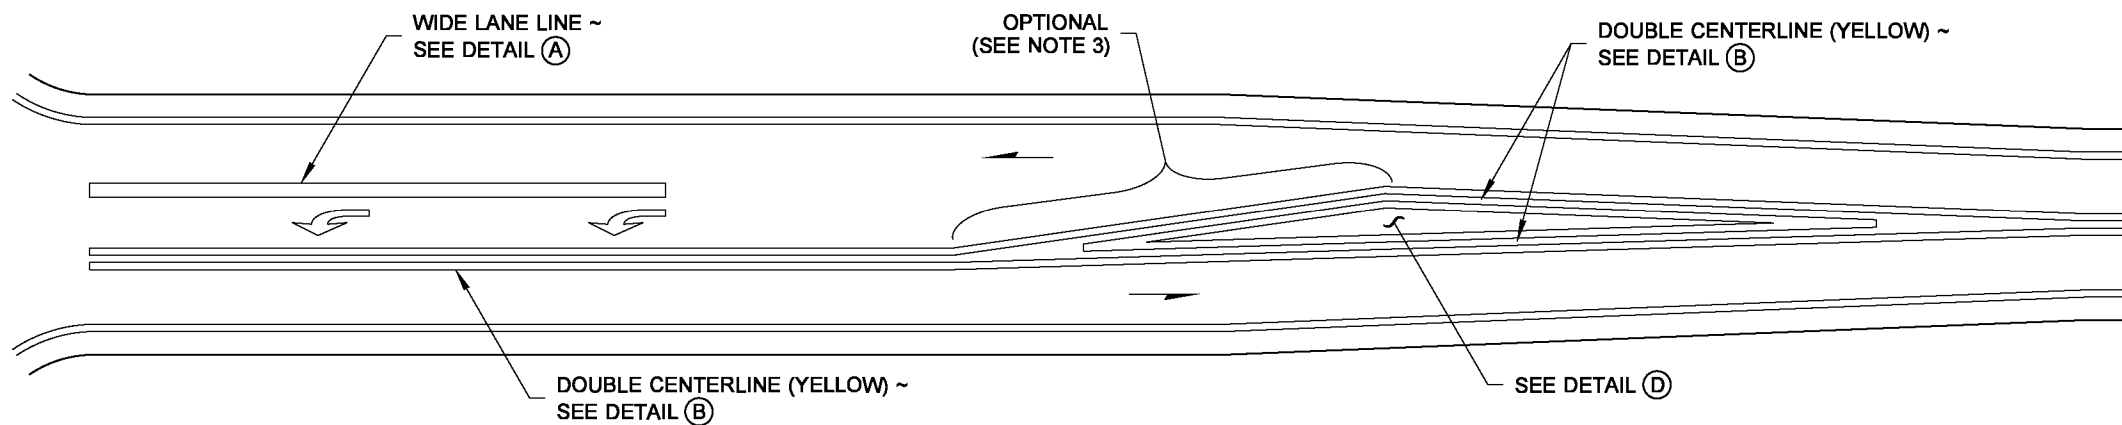


NOTES


1. Raised pavement markers shall be installed only when specified in the Contract Plans.
2. See the Standard Plans for marker designation.
3. The portion labeled "OPTIONAL" is used only when the Optional Marked Deceleration Taper (see **Standard Plans M-3.10 and M-3.20**) is specified in the Contract Plans.

 Type 2L (SL) Traffic Arrow

LEFT-TURN LANE
(SEE NOTE 3)

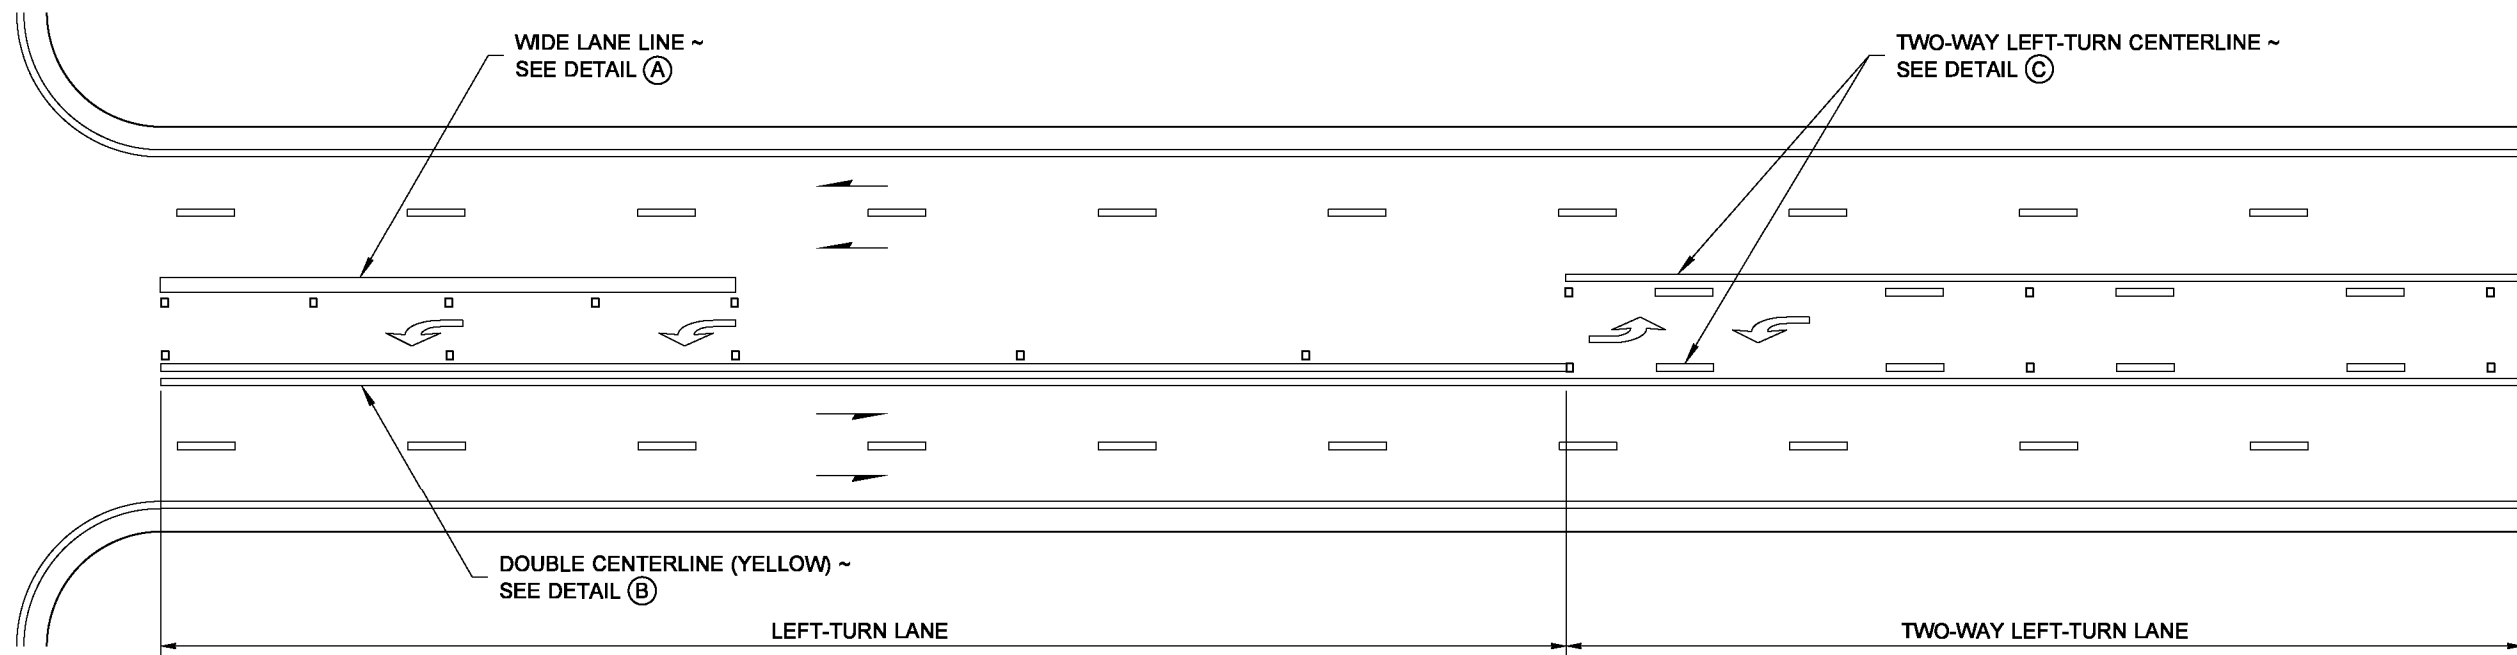

TWO-WAY LEFT-TURN LANE

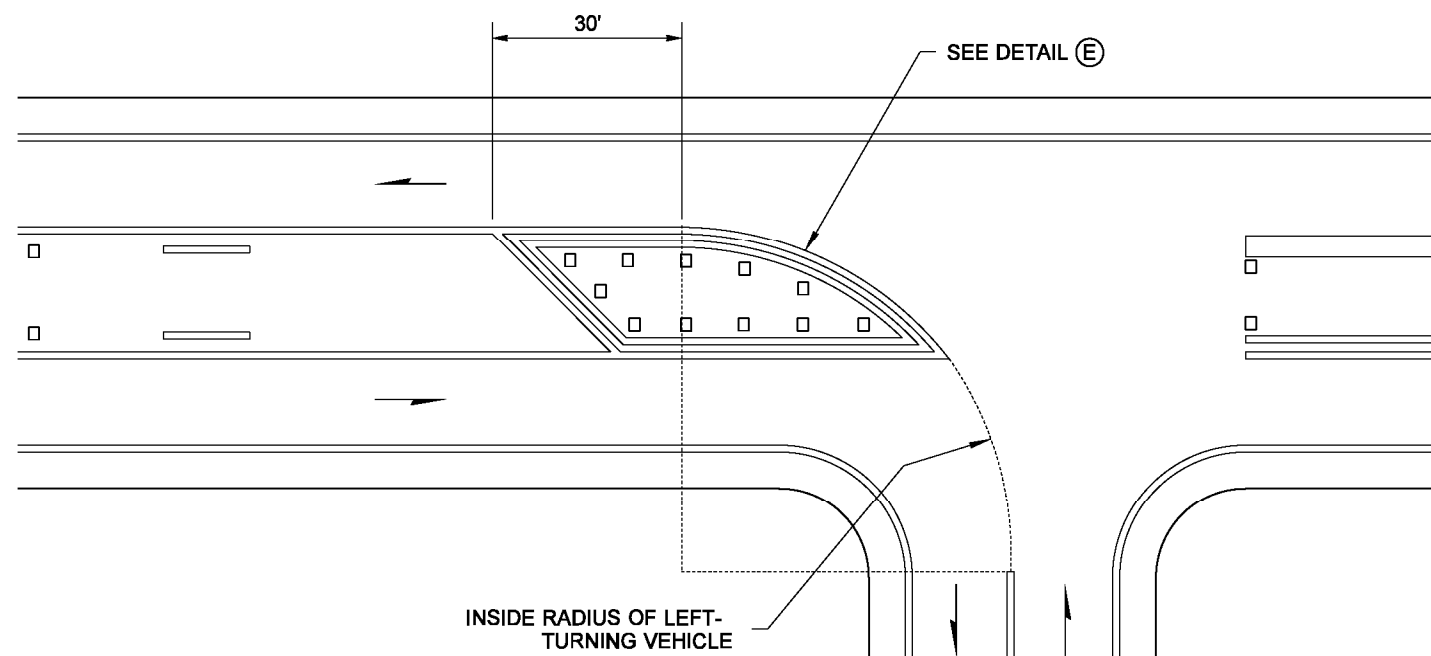

END TWO-WAY LEFT-TURN LANE



Walsh, Brian
Jun 24 2014 2:33 PM

**LONGITUDINAL MARKING
SUPPLEMENT WITH RPMs ~
TURN LANES
STANDARD PLAN M-20.40-03**

SHEET 1 OF 2 SHEETS







APPROVED FOR PUBLICATION

Bakotich, Pasco
Jun 24 2014 4:42 PM

STATE DESIGN ENGINEER



DRAWN BY: LISA CYFORD

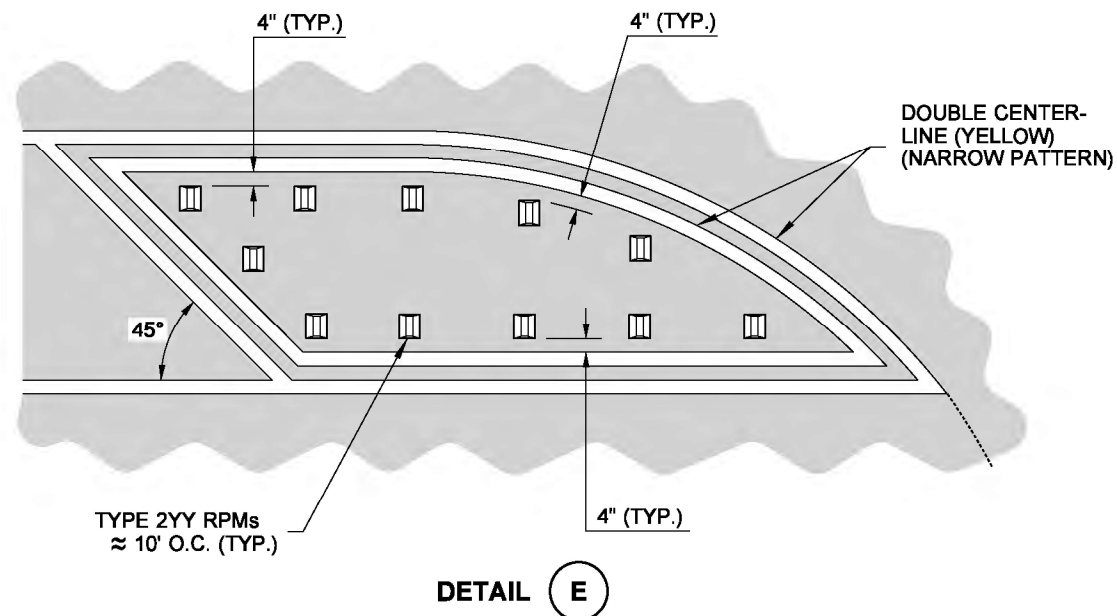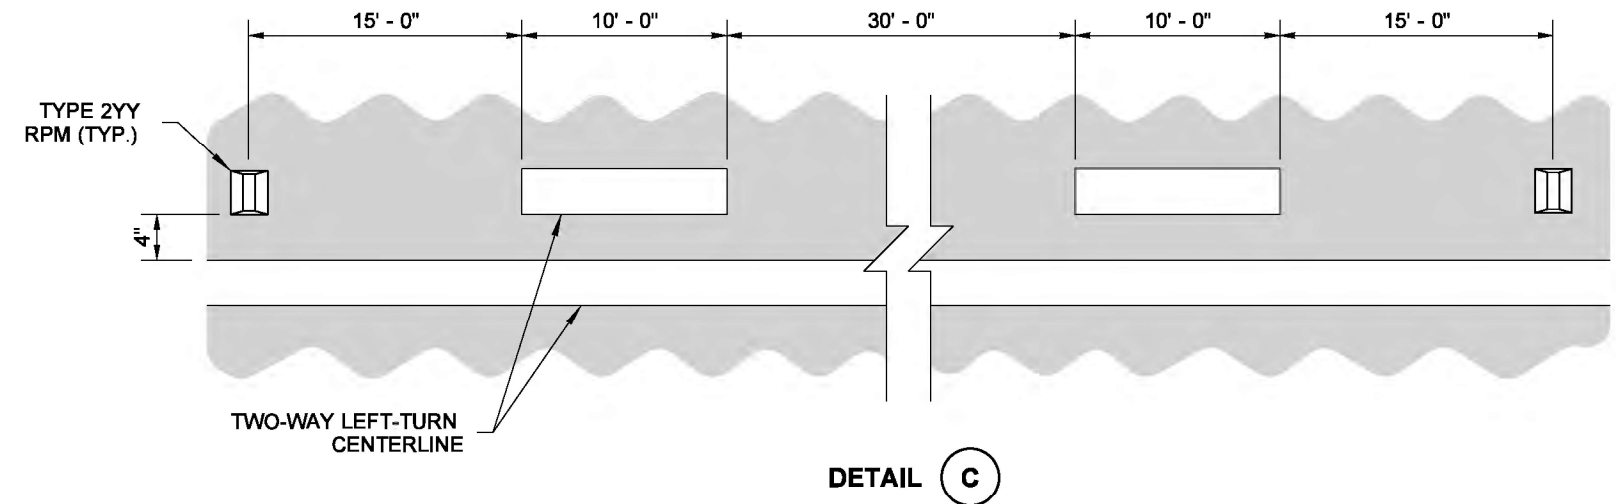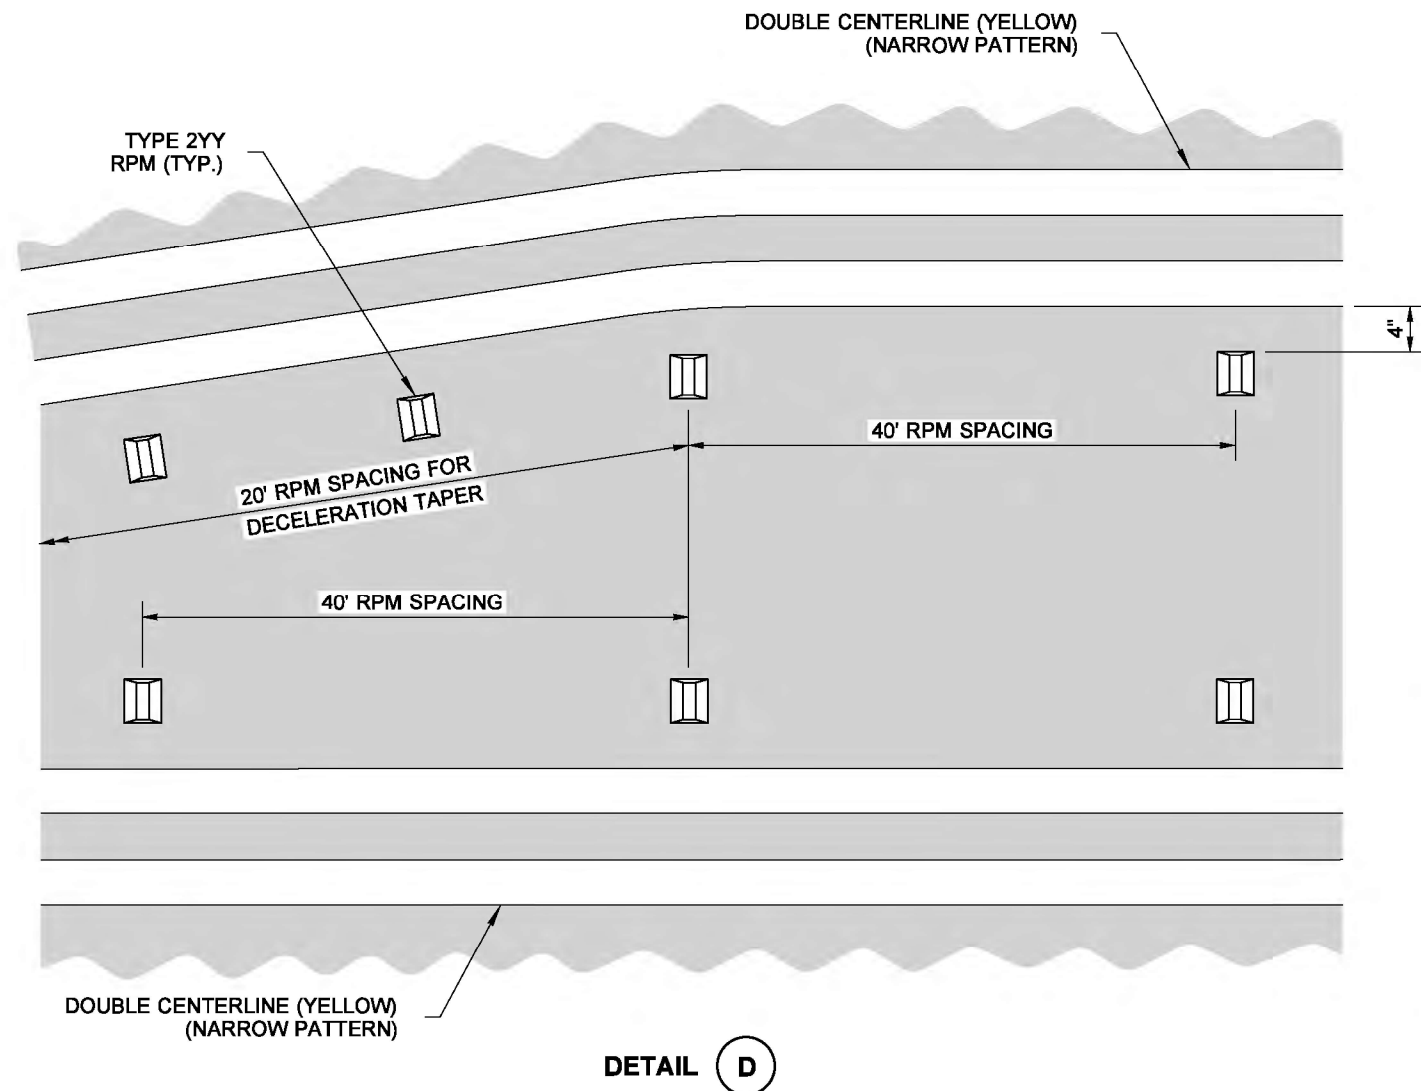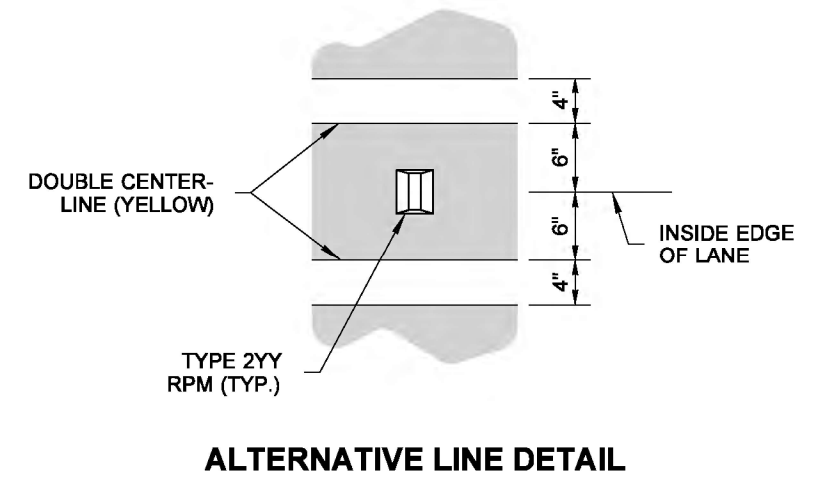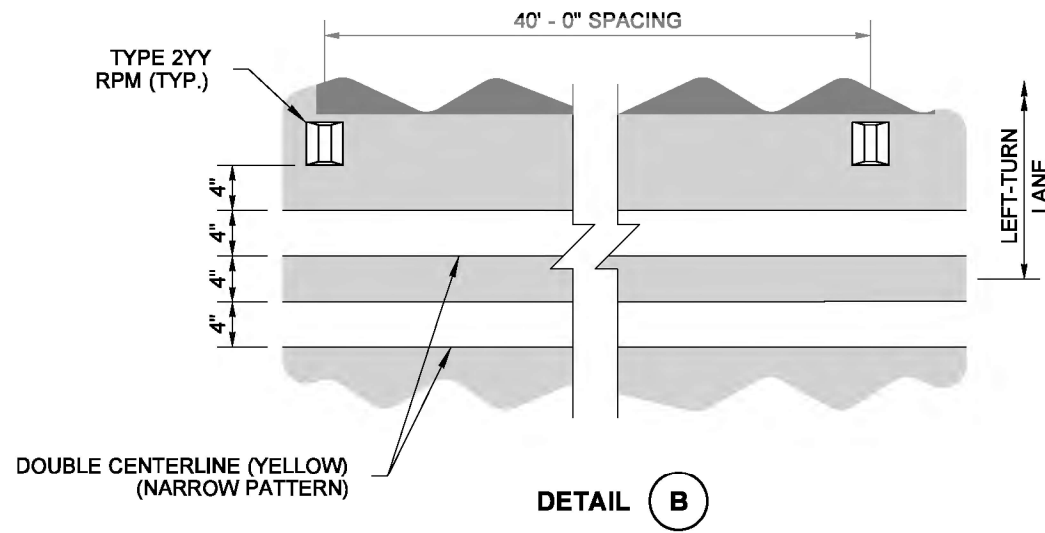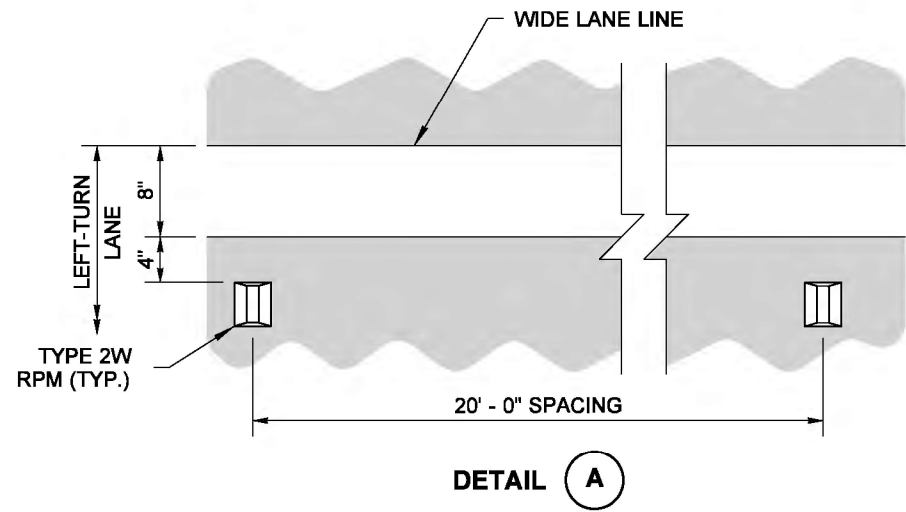

Walsh, Brian
Jun 24 2014 2:33 PM
**LONGITUDINAL MARKING
SUPPLEMENT WITH RPMs ~
TURN LANES
STANDARD PLAN M-20.40-03**

SHEET 2 OF 2 SHEETS

APPROVED FOR PUBLICATION

Bakotich, Pasco
Jun 24 2014 4:43 PM

STATE DESIGN ENGINEER

Washington State Department of Transportation